
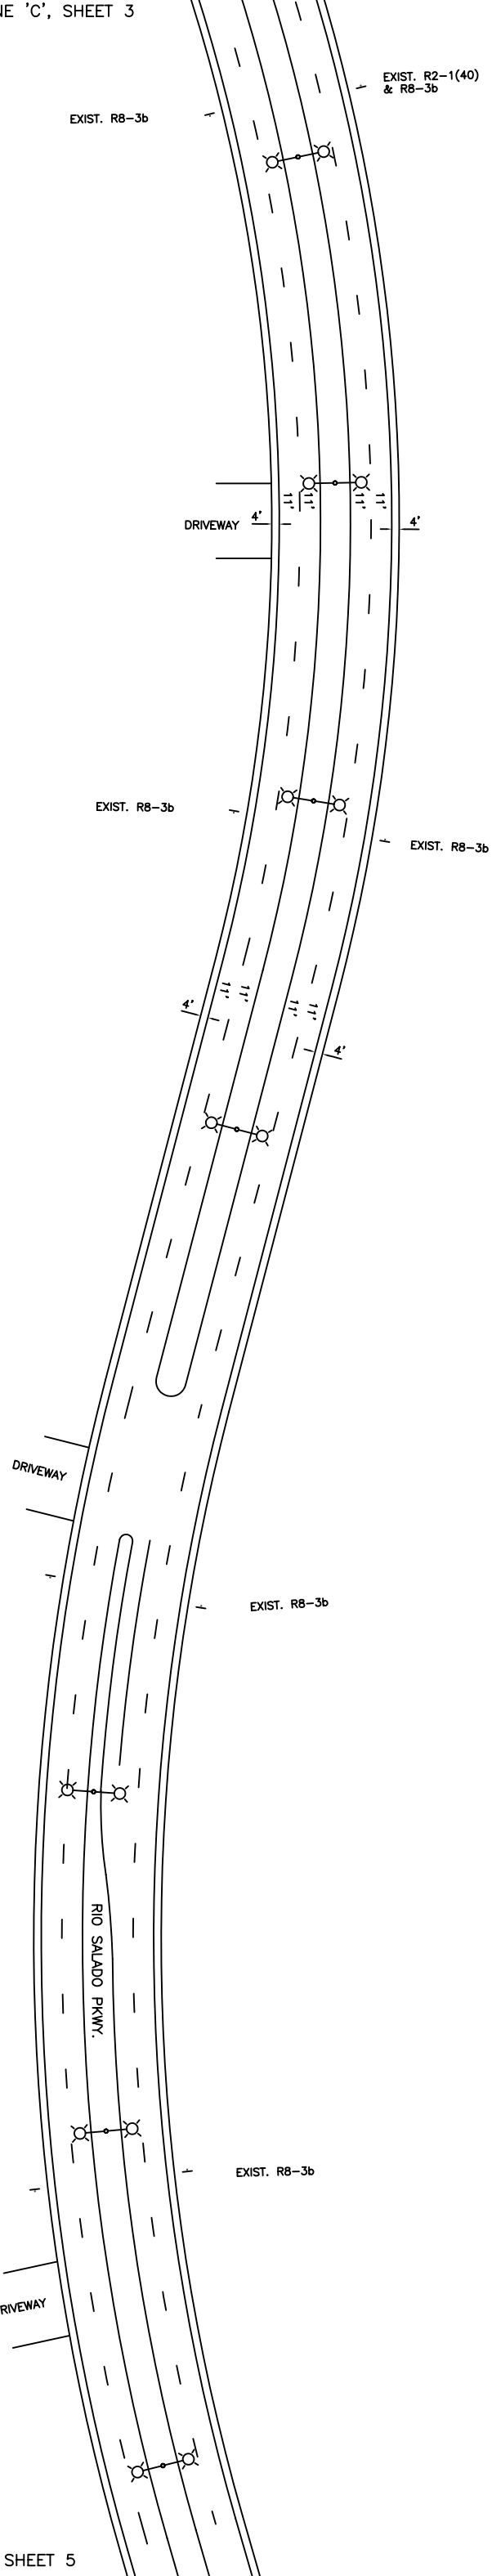
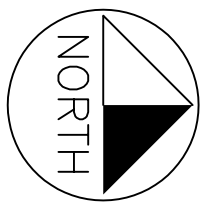



NOTE:
 PAINT MEDIAN
 NOSES YELLOW.
 UNLESS NOTED
 OTHERWISE.

MATCH LINE 'C', SHEET 4

		DEPARTMENT OF PUBLIC WORKS CITY OF TEMPE TRANSPORTATION DIVISION P.O. BOX 5902 TEMPE, ARIZONA 85289	
DESIGNED	J.B.	DATE	THURS, 6/11/98, 1343
DRAWN	J.B.	PROJECT NO.	
CHECKED	R.C.	APPROVED	E.V. & H.F.
SCALE	1"=40'	SHEET	3 OF 13
DESCRIPTION SIGNING & STRIPING DIAGRAM		LOCATION RIO SALADO PKWY, 52nd ST. TO PRICE RD.	



NOTE:
 PAINT MEDIAN
 NOSES YELLOW,
 UNLESS NOTED
 OTHERWISE.

 <p>DEPARTMENT OF PUBLIC WORKS CITY OF TEMPE TRANSPORTATION DIVISION P.O. BOX 5902 TEMPE, ARIZONA 85289</p>		DESIGNED J.B. DRAWN J.B. CHECKED R.C. SCALE 1"=40'	DESCRIPTION SIGNING & STRIPING DIAGRAM	UPDATED (AM) 01/28/10 PROJECT NO.
LOCATION RIO SALADO PKWY, 52nd ST. TO PRICE RD.		APPROVED E.V. & H.F. SHEET 4 OF 13		

SIGNING LEGEND

- | | | | |
|----|--|----|--|
| 1 | EXIST. 36" X 36" W1-1(R) & 24" X 24" W13-1(15) | 20 | EXIST. R3-15 ON SIGNAL MAST ARM |
| 2 | EXIST. 36" X 36" W1-1(R) & 24" X 24" W13-1(15) | 21 | EXIST. R3-17 |
| 3 | EXIST. R8-3b | 22 | EXIST. R8-3b |
| 4 | EXIST. W1-8 | 23 | EXIST. R8-3b |
| 5 | EXIST. W1-8 | 24 | EXIST. W10-1 |
| 6 | EXIST. W1-8 | 25 | EXIST. W3-3 & R8-3b |
| 7 | EXIST. 60" X 30" W1-6 | 26 | EXIST. R4-4 |
| 8 | EXIST. W1-8 | 27 | EXIST. R3-5 & R8-3b |
| 9 | EXIST. R8-3b | 28 | EXIST. R3-17 & R8-3b ON SIGNAL POLE |
| 10 | EXIST. R2-1(30) | 29 | EXIST. R9-3a & R9-3b ON SIGNAL POLE |
| 11 | EXIST. E3-9(L) PER DETAIL 'A' | 30 | EXIST. R2-1(30) & R8-3b |
| 12 | EXIST. E3-9(L) PER DETAIL 'A' | 31 | INSTALL R8-3b |
| 13 | EXIST. R8-3b | 32 | EXIST. 36" X 36" W1-1(L) & 24" X 24" W13-1(15) |
| 14 | EXIST. R8-3b | 33 | EXIST. 36" X 36" W1-1(L) & 24" X 24" W13-1(15) |
| 15 | EXIST. R3-15 | 34 | EXIST. R8-3b |
| 16 | EXIST. R3-5 | 35 | EXIST. W1-8 |
| 17 | EXIST. R3-15 | 36 | EXIST. W1-8 |
| 18 | EXIST. R3-15 | 37 | EXIST. W1-8 |
| 19 | EXIST. R9-3a & R9-3b | | |
| 38 | EXIST. 60" X 30" W1-6 | | |
| 39 | EXIST. W1-8 | | |
| 40 | EXIST. R8-3b | | |
| 41 | EXIST. R3-16(ENDS) & R8-3b | | |
| 42 | EXIST. R3-17 & R8-3b | | |
| 43 | EXIST. R2-1(30) | | |
| 44 | EXIST. R3-34 | | |
| 45 | EXIST. R8-3b | | |
| 46 | EXIST. R3-34 | | |
| 47 | EXIST. R3-34 ON SIGNAL MAST ARM | | |
| 48 | EXIST. I 50-1 ON BRIDGE | | |
| 49 | EXIST. I 50-1 ON BRIDGE | | |
| 50 | EXIST. R4-4 | | |
| 51 | EXIST. R3-5 | | |
| 52 | EXIST. R6-1(R)'s (BACK TO BACK) | | |
| 53 | EXIST. R5-1 | | |

NOTE:
 PAINT MEDIAN
 NOSES YELLOW.
 UNLESS NOTED
 OTHERWISE.

